


↑  
11ST STREET  
↑

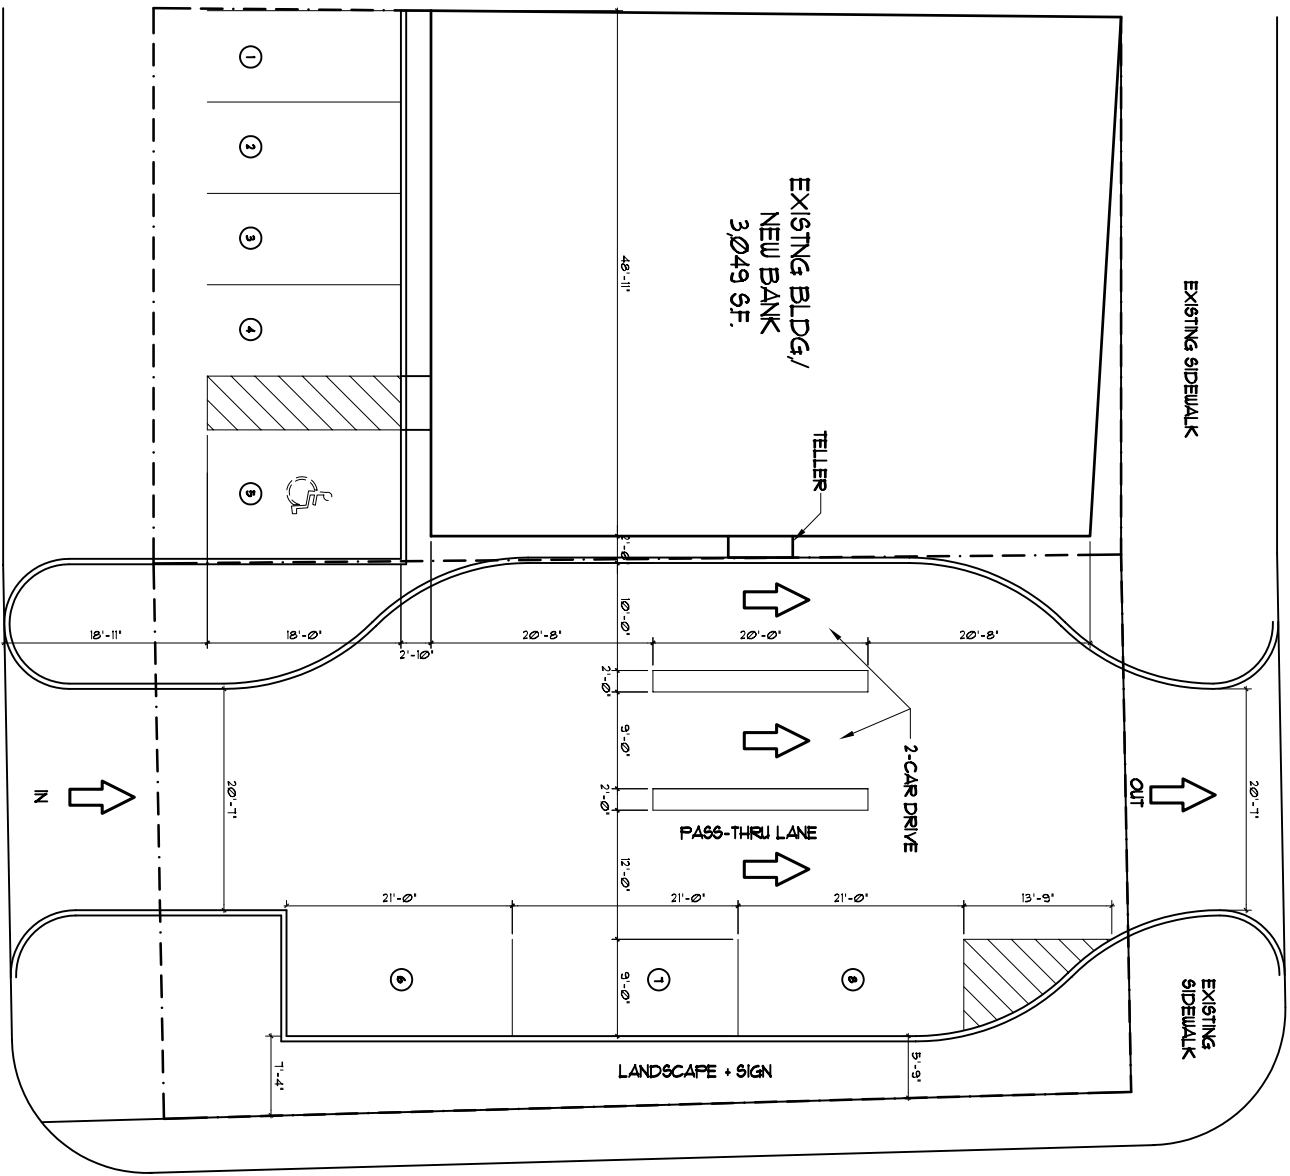

VICHY DRIVE

ALLEY

PROPOSED SITE PLAN  
SCALE 1/8" = 1'-0"

**SKLAR**  
Architecture  
DESIGN ASSOCIATES  
2310 HOLLWOOD BLVD.  
HOLLWOOD, FL 33070  
www.sklararchitecture.com  
TEL - (954) 953-9792  
FAX - (954) 953-6792  
AA 00071419  
EB 00000994  
NCARB CERTIFIED

SCALE  
1/8" = 1'-0"  
LAYOUT & PLAN

PROPOSED SITE PLAN FOR  
**BANK DRIVE-THRU**  
1145 11ST STREET  
MIAMI BEACH, FL

DRAWN BY:  
G.V/S  
CHECKED BY:  
ARI SKLAR

PROPOSED  
SITE PLAN

- REVIEW SET
- PRELIMINARY
- NOT FOR CONSTRUCTION
- DESIGN REVIEW BOARD
- PERMIT SET
- BID SET
- CONSTRUCTION SET
- DATE: 03-13-07

A - 1

PROJECT  
DATE: 03-13-07