



**2 ENLARGED DUMPSTER PLAN**  
1/4" = 1'-0"

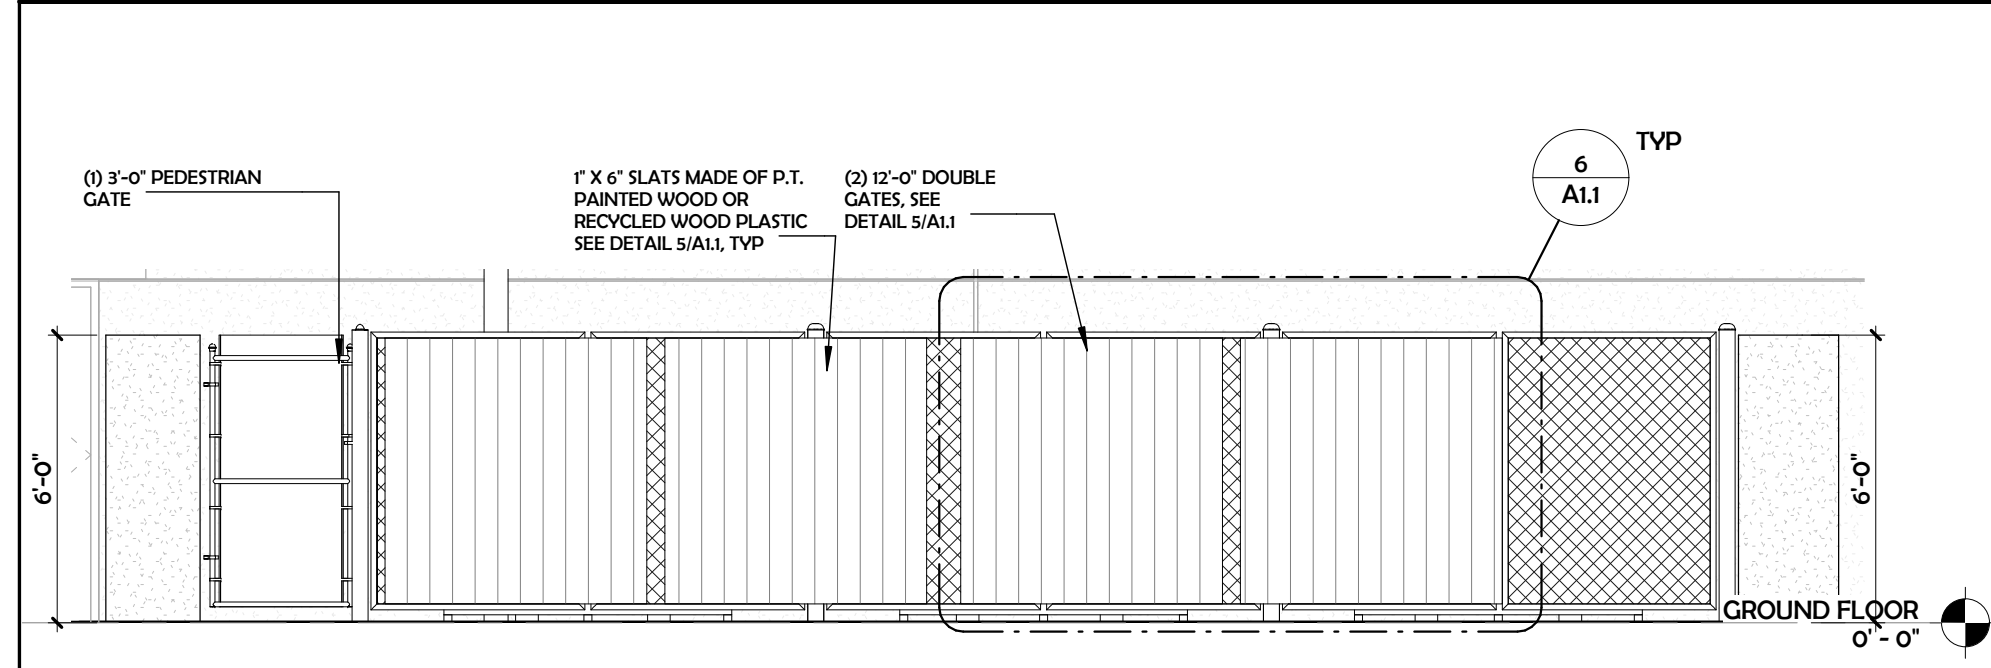


**3 DUMPSTER ELEVATION**  
1/4" = 1'-0"

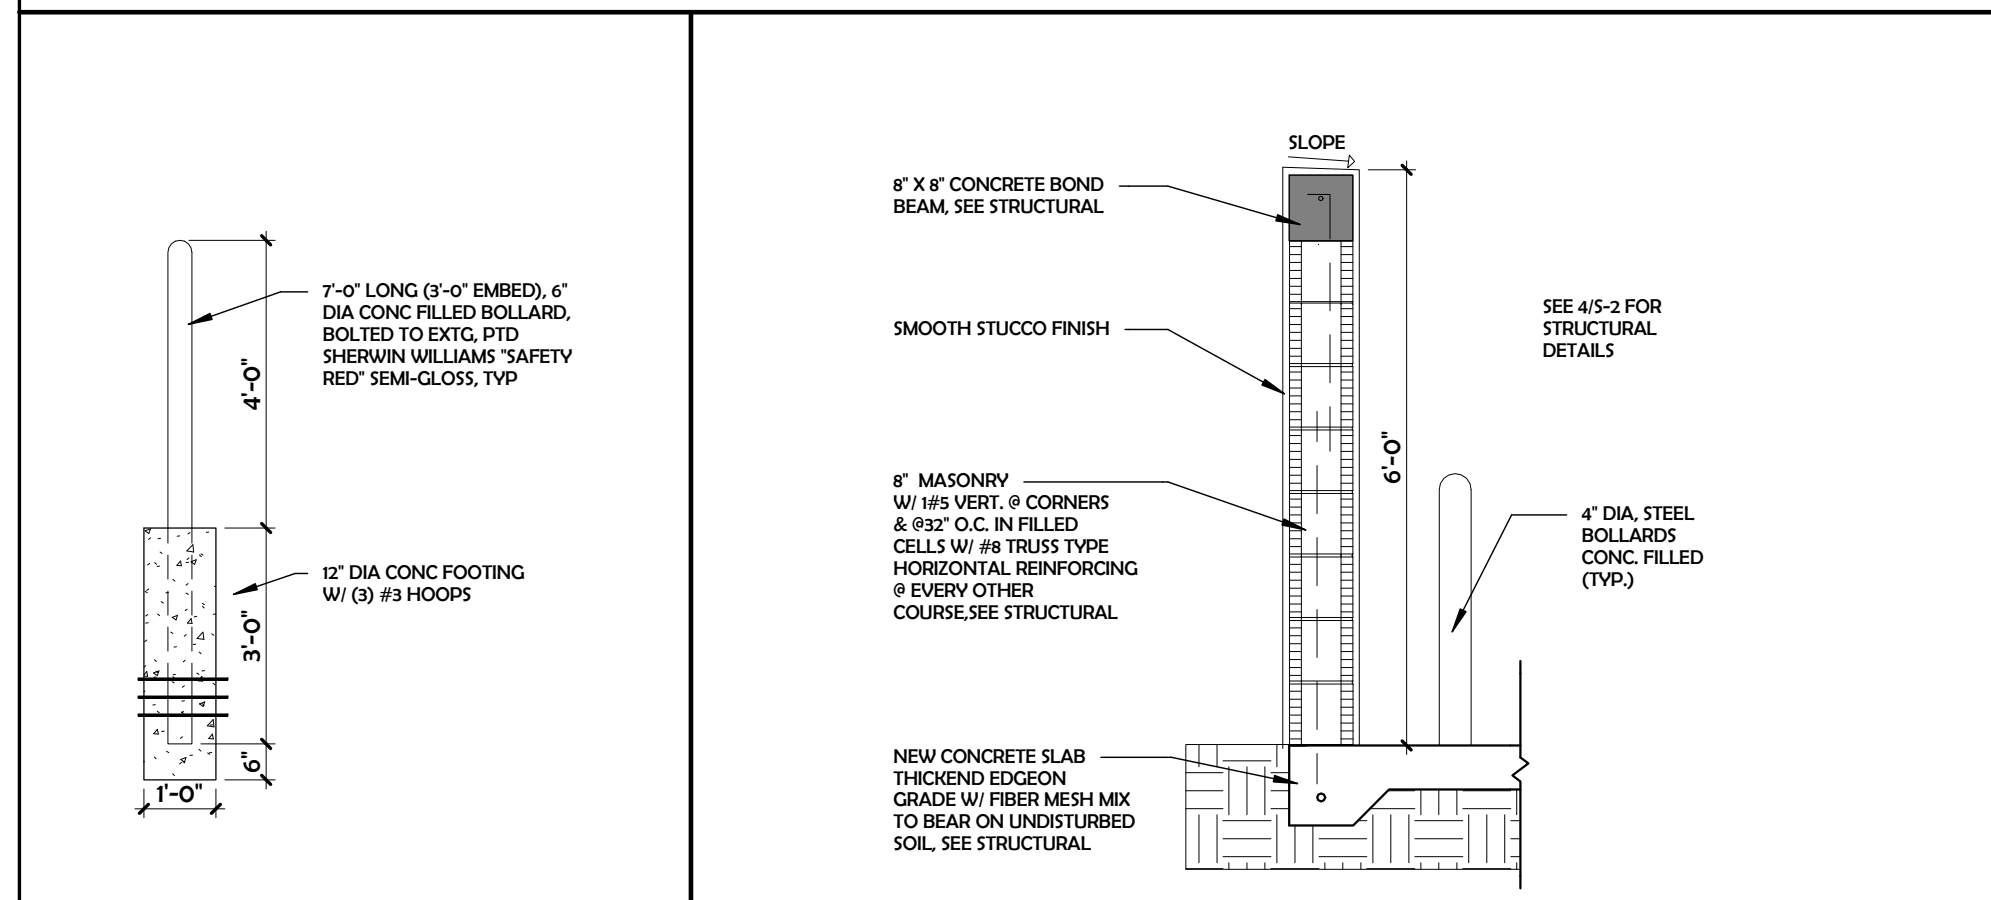


**4 TYP BOLLARD DETAIL**  
3/8" = 1'-0"

**5 DUMPSTER ENCLOSURE WALL DETAIL**  
1/2" = 1'-0"

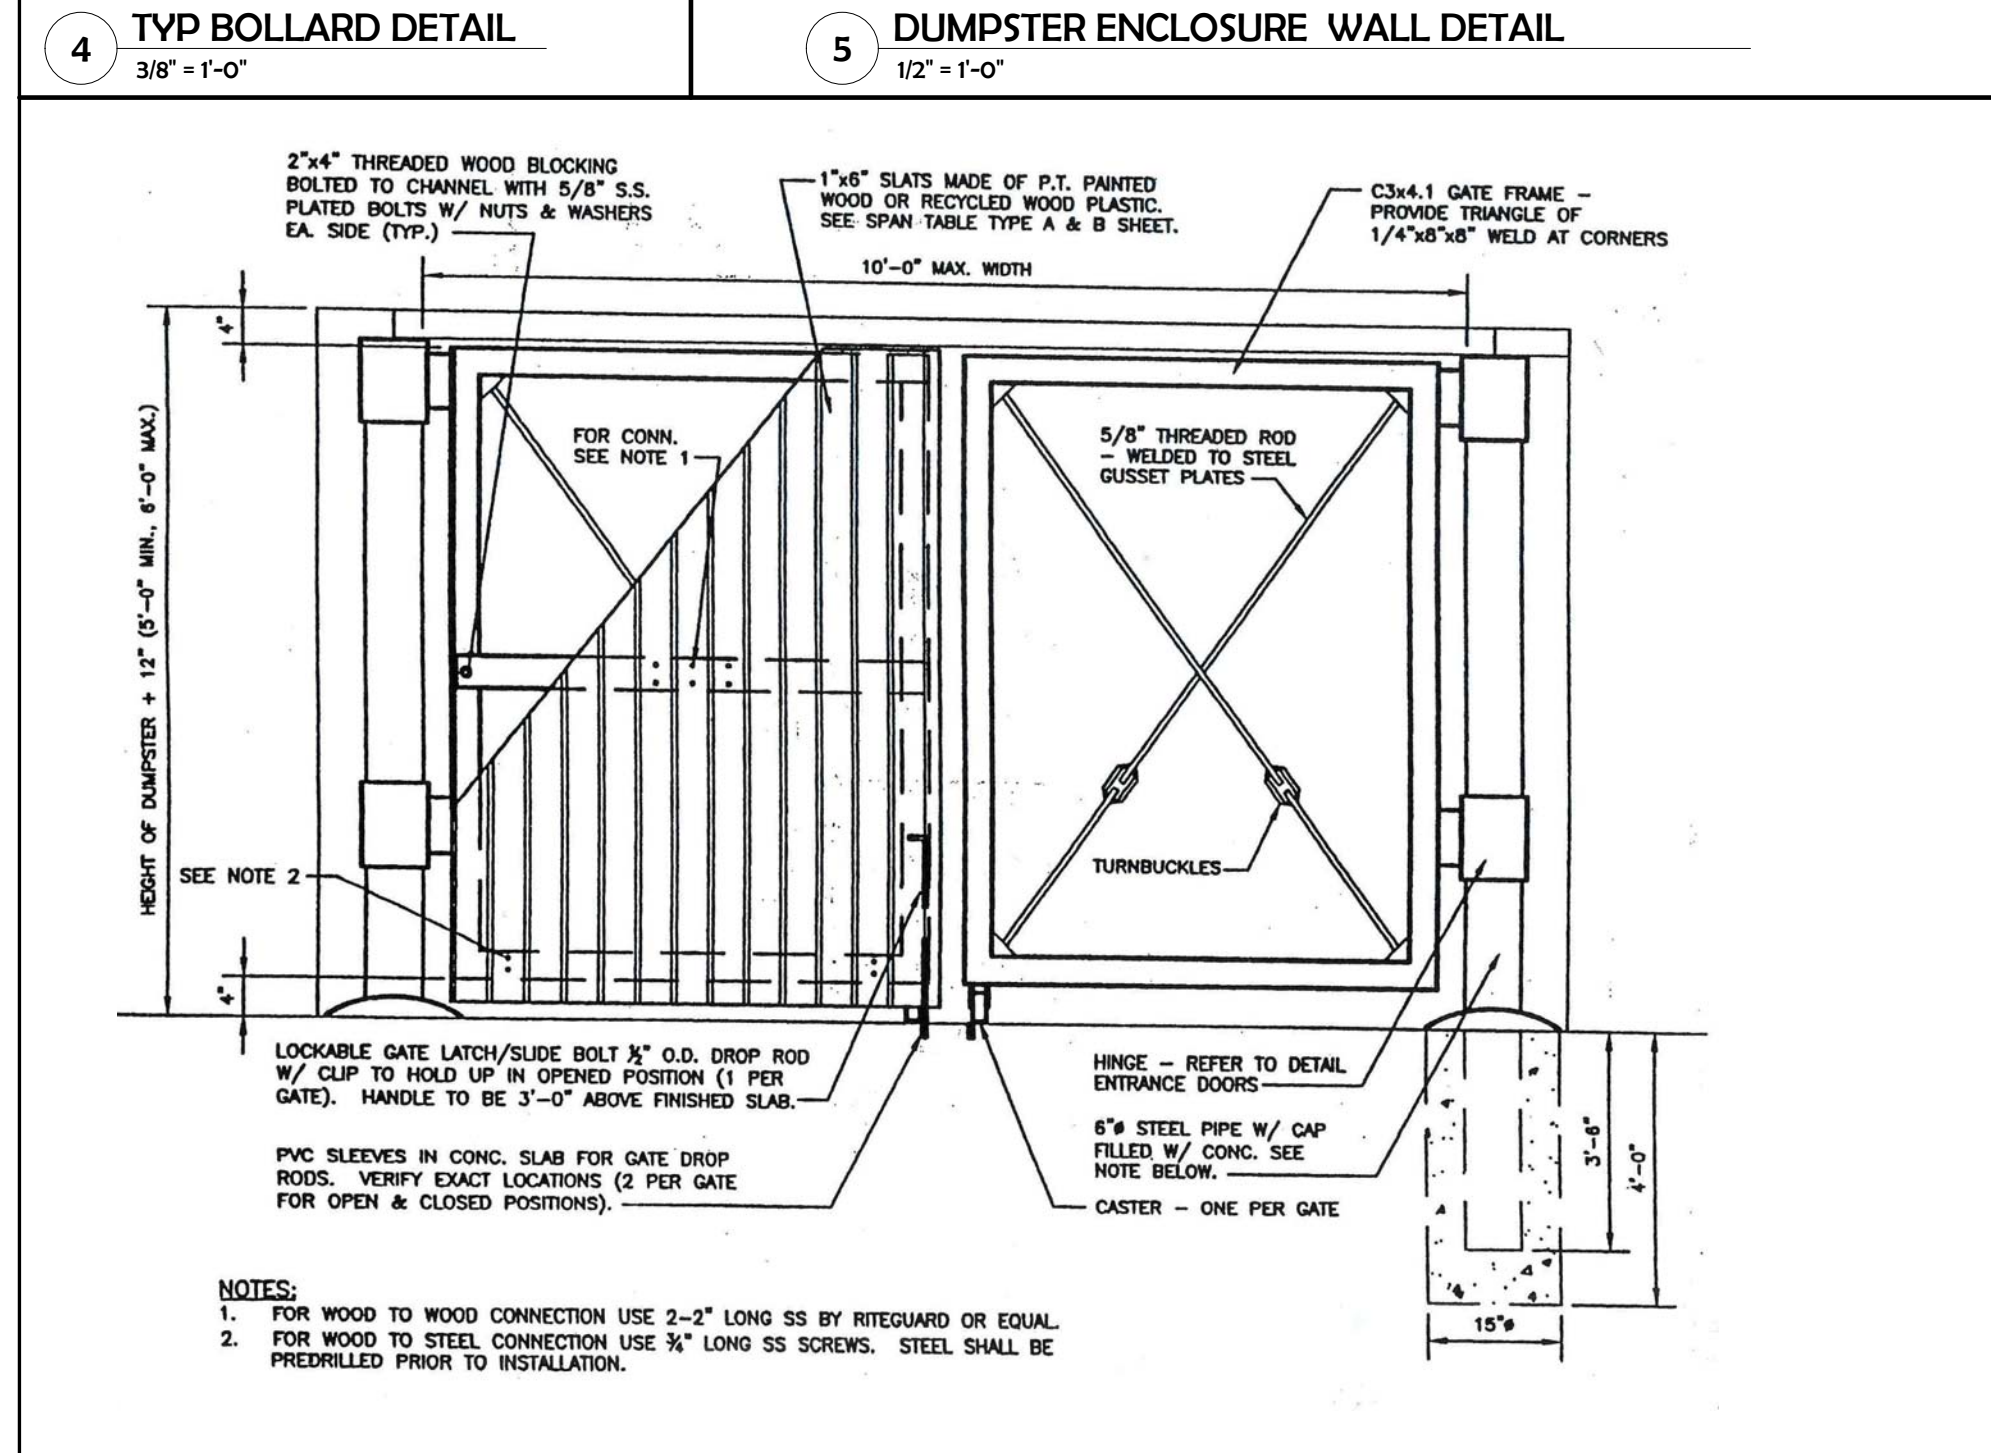


**6 DOUBLE GATE DETAIL**  
1/2" = 1'-0"


PROPRIETARY INFORMATION: THIS DOCUMENT IS SUBJECT TO COPYRIGHT LAWS. NEITHER THE DOCUMENT NOR ANY INFORMATION THEREON MAY BE RELEASED WITHOUT THE WRITTEN PERMISSION OF SKLARarchitecture INC.

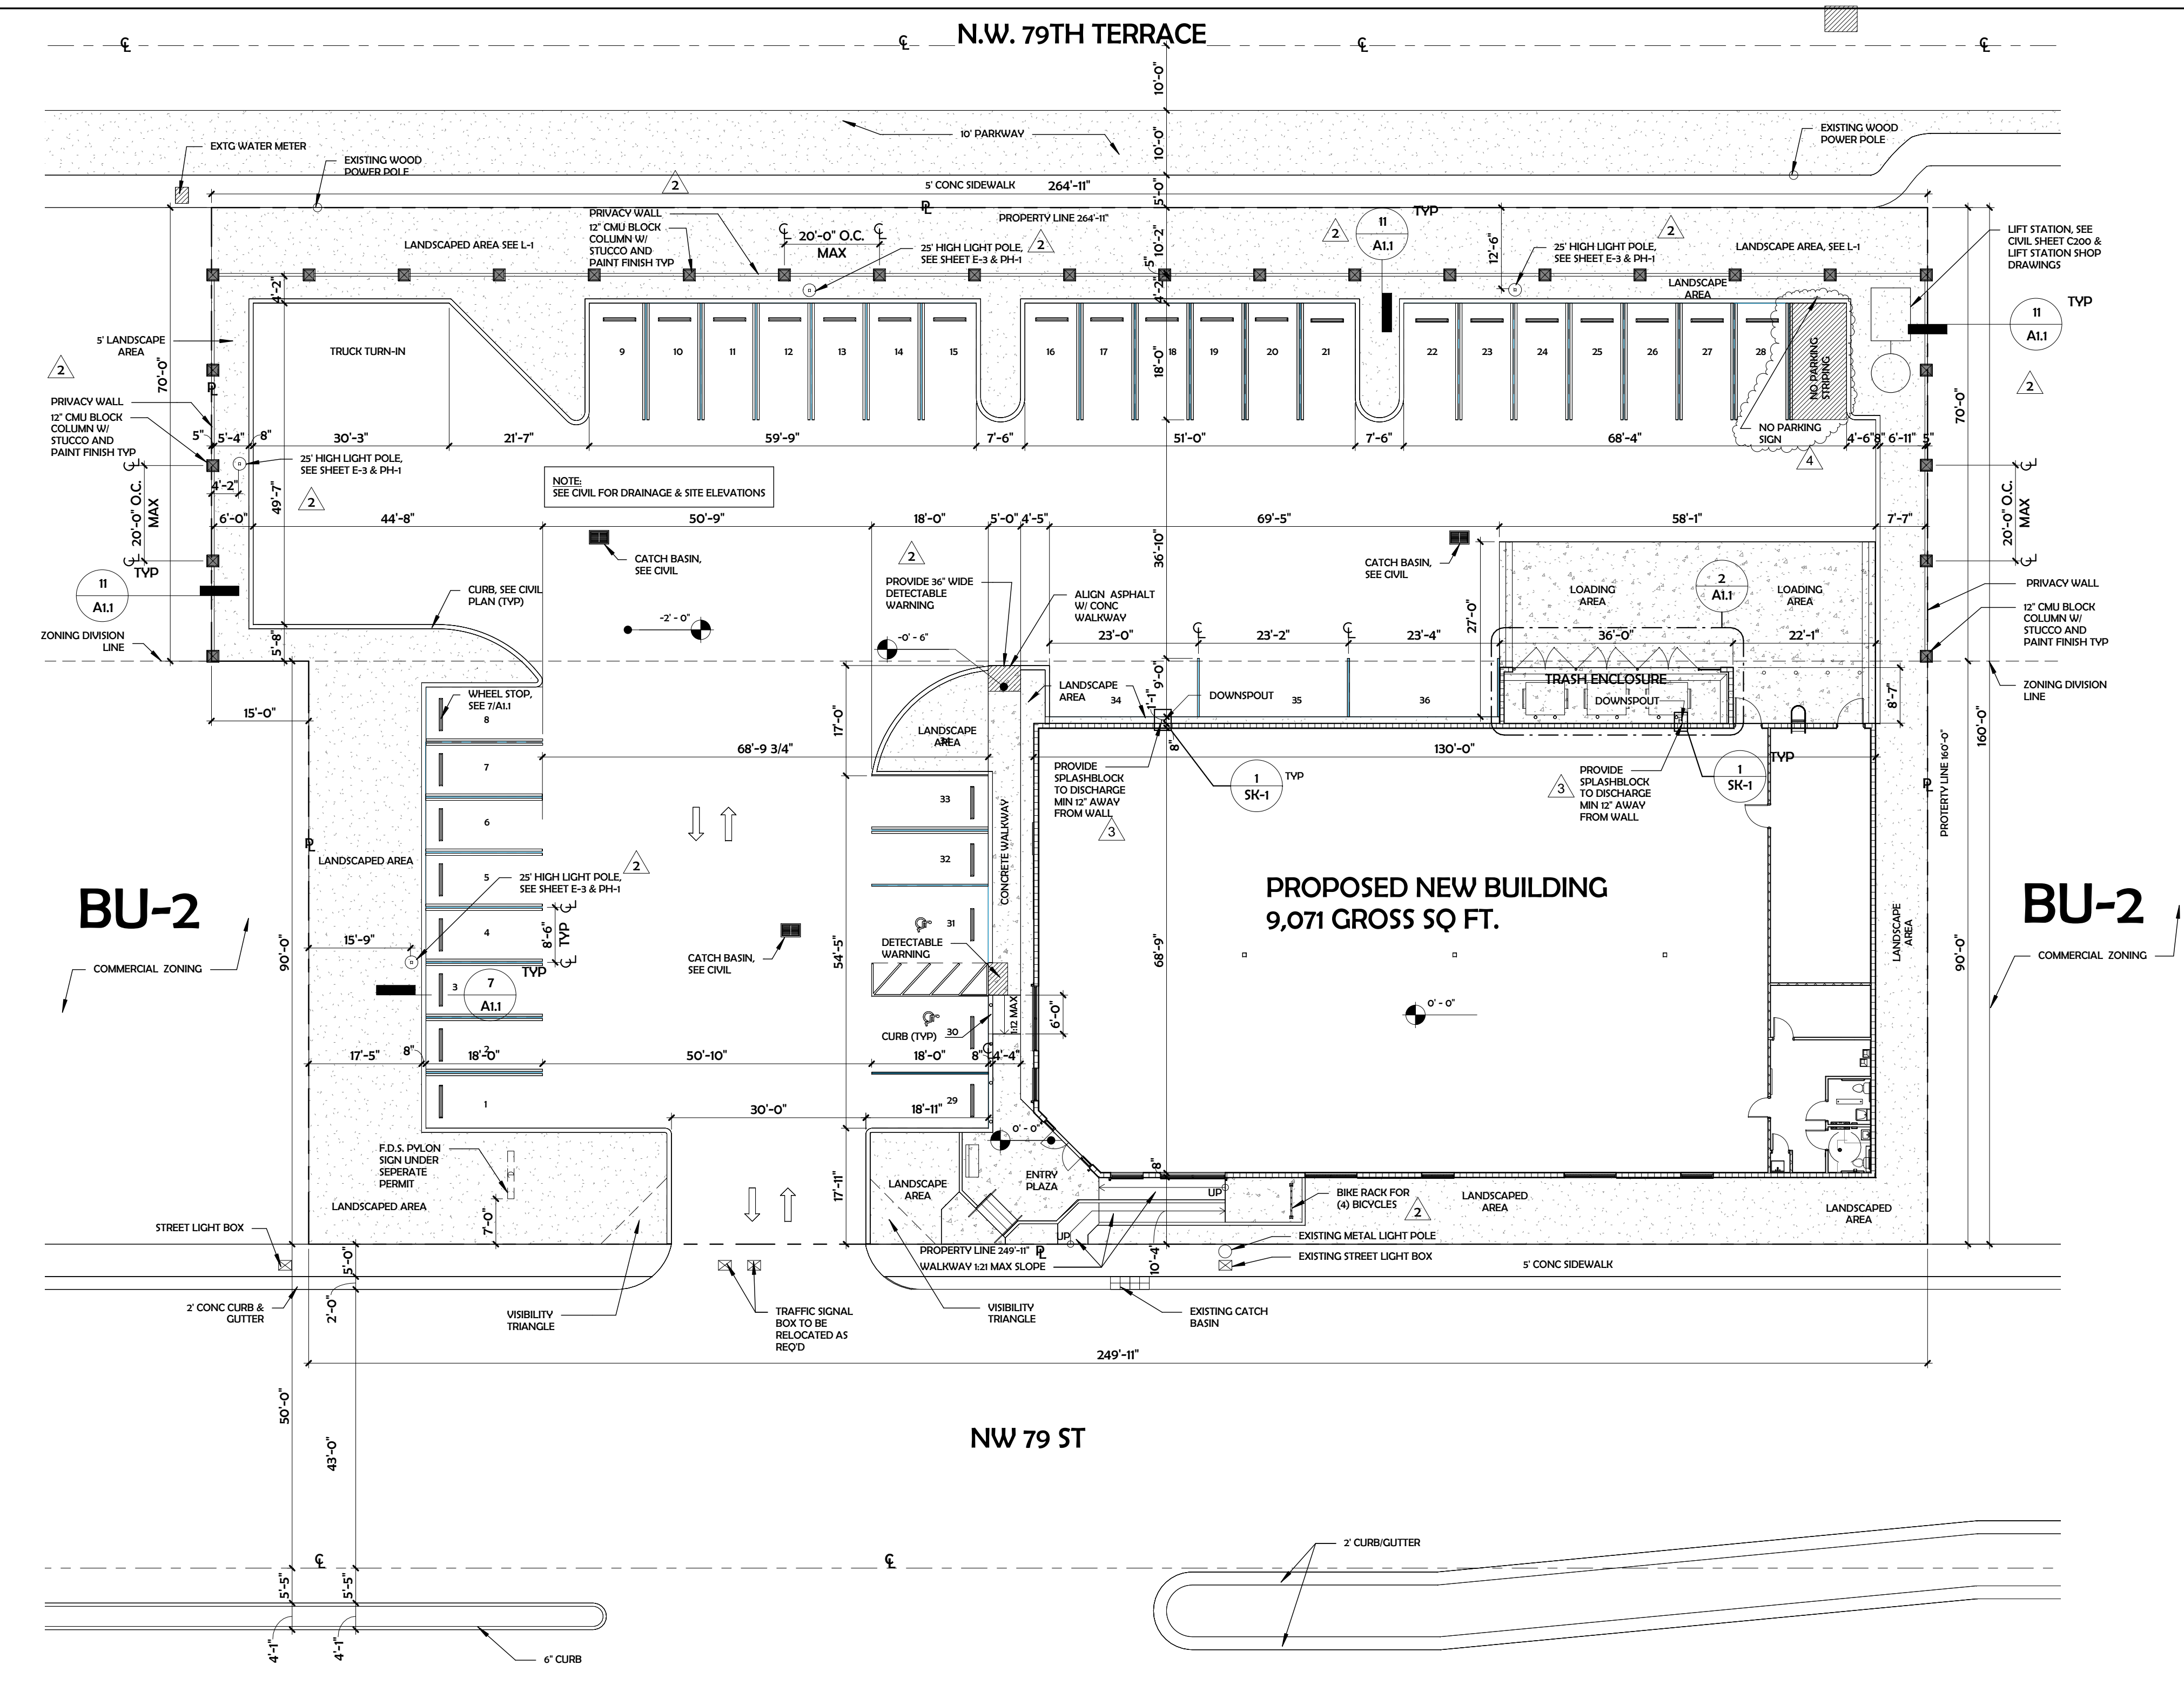


**1 PROPOSED SITE PLAN**  
1/16" = 1'-0"

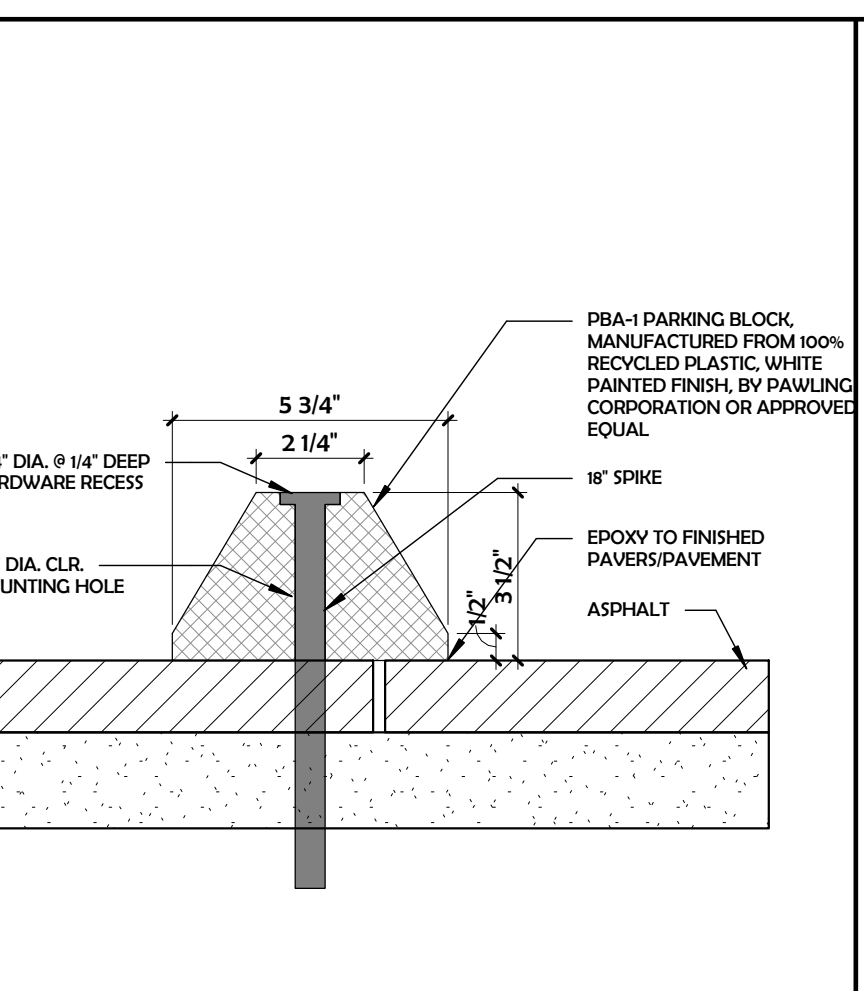


**7 WHEEL STOP DETAIL**  
3" = 1'-0"

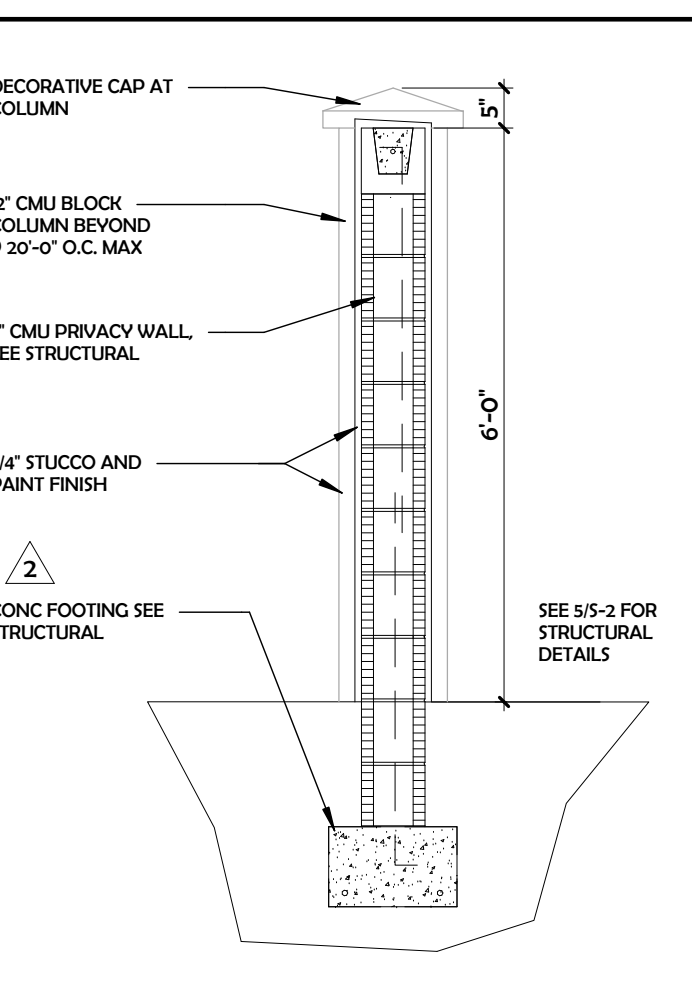

**11 SCREEN WALL DETAIL**  
1/2" = 1'-0"

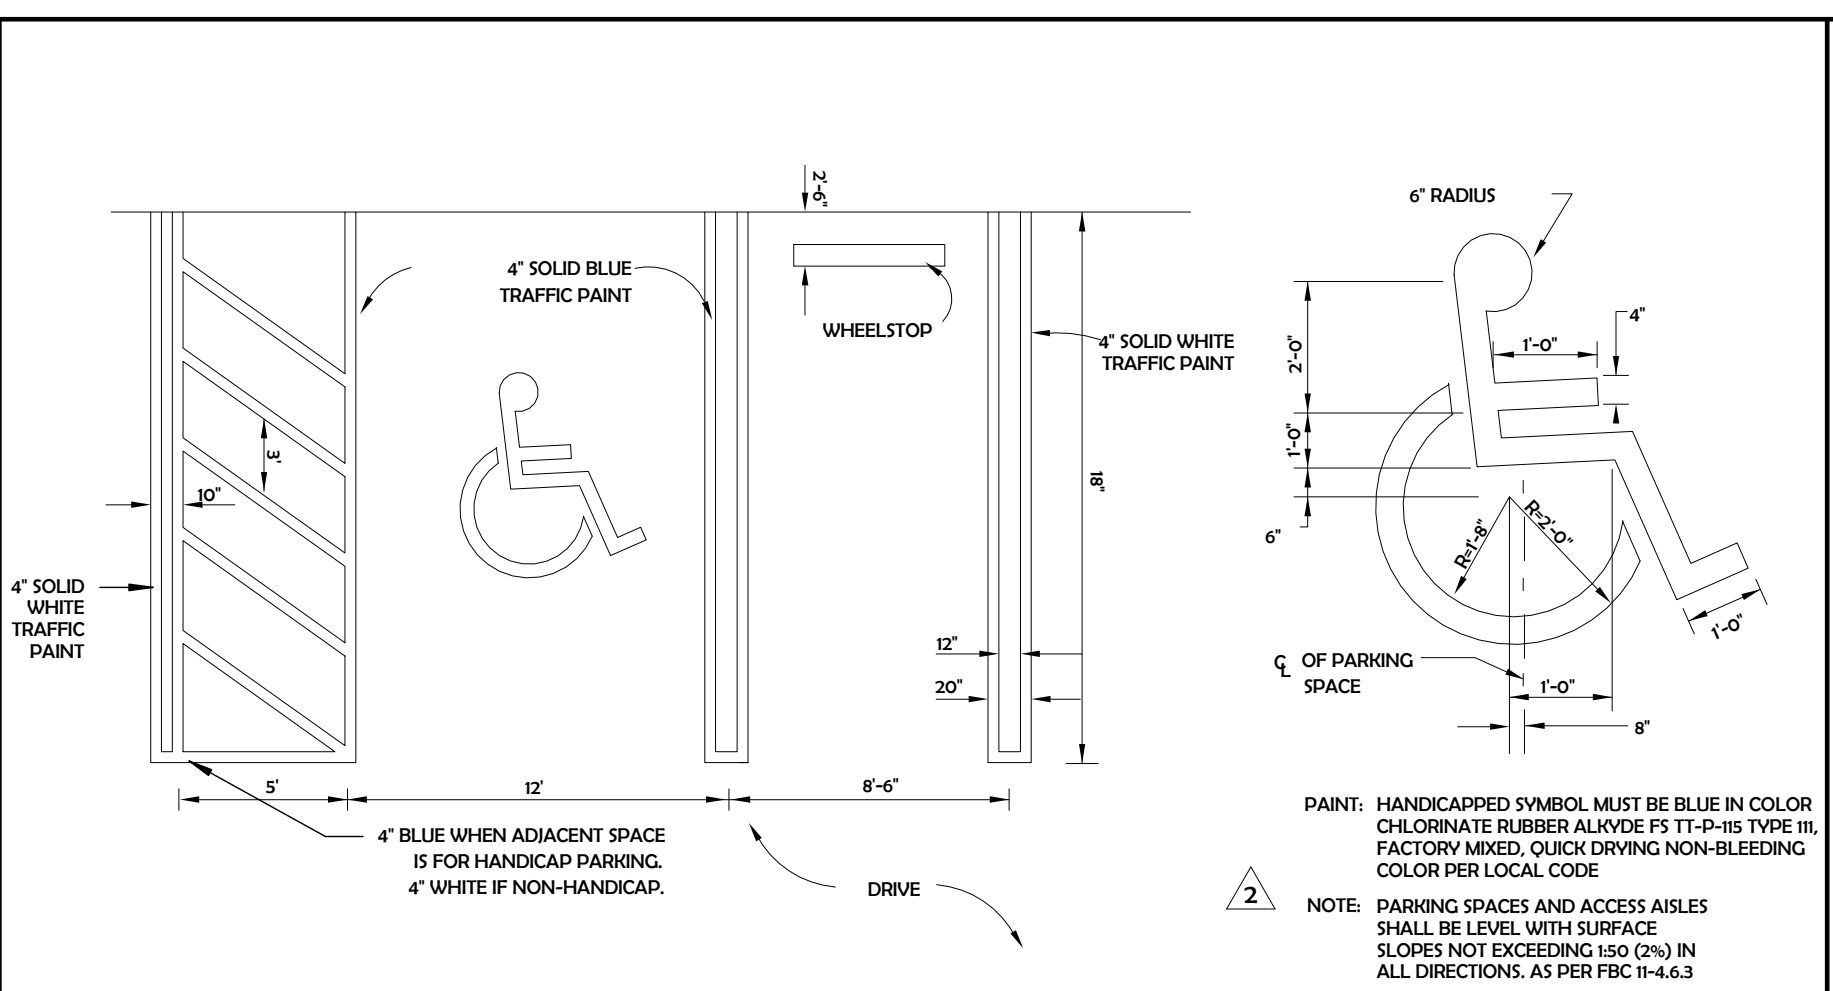

**9 ADA TYPICAL SPACE MARKINGS**  
3/4" = 1'-0"

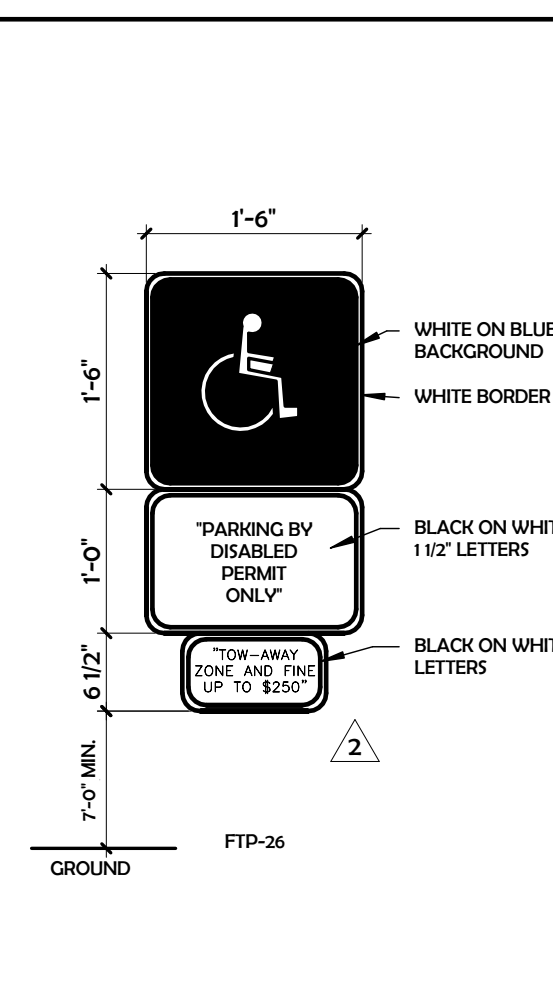

**10 ADA SIGN DETAIL**  
3/4" = 1'-0"

**SKLAR**architecture  
2300 HOLLWOOD BLVD  
HOLLWOOD, FL 33020  
TEL - (954) 925-9292  
FAX - (954) 925-6292  
www.sklararchitect.com  
AA 0002849  
IB 0000894  
NCARB CERTIFIED

SEAL  
ARI L SKLAR  
LICENSE #AR473

REVISIONS

1	06-29-11	CLIENT REVISIONS - ADDED STL FRAMED EYEBROW
2	09-12-11	BLDG DEPT COMMENTS
3	12-21-11	BLDG DEPT COMMENTS
4	05-26-12	PLATTING REVISION

NEW SINGLE-STORY BUILDING FOR:  
**FAMILY DOLLAR RETAIL STORE**  
N.W. 21ST AVENUE & 79TH STREET  
MIAMI, FLORIDA

- REVIEW SET
  - PRELIMINARY
  - NOT FOR CONSTRUCTION
  - DRY RUN PERMIT SET
  - PERMIT SET
  - BID SET
  - CONSTRUCTION SET
- SUBMITTAL DATE: 06-29-11

DRAWN BY:  
NDR  
CHECKED BY:  
ARI SKLAR

**PROPOSED SITE PLAN**

**A1.1**

PROJECT #: 09-022

DATE: 01-26-12